


Traffic Signals in the City of Spokane Valley

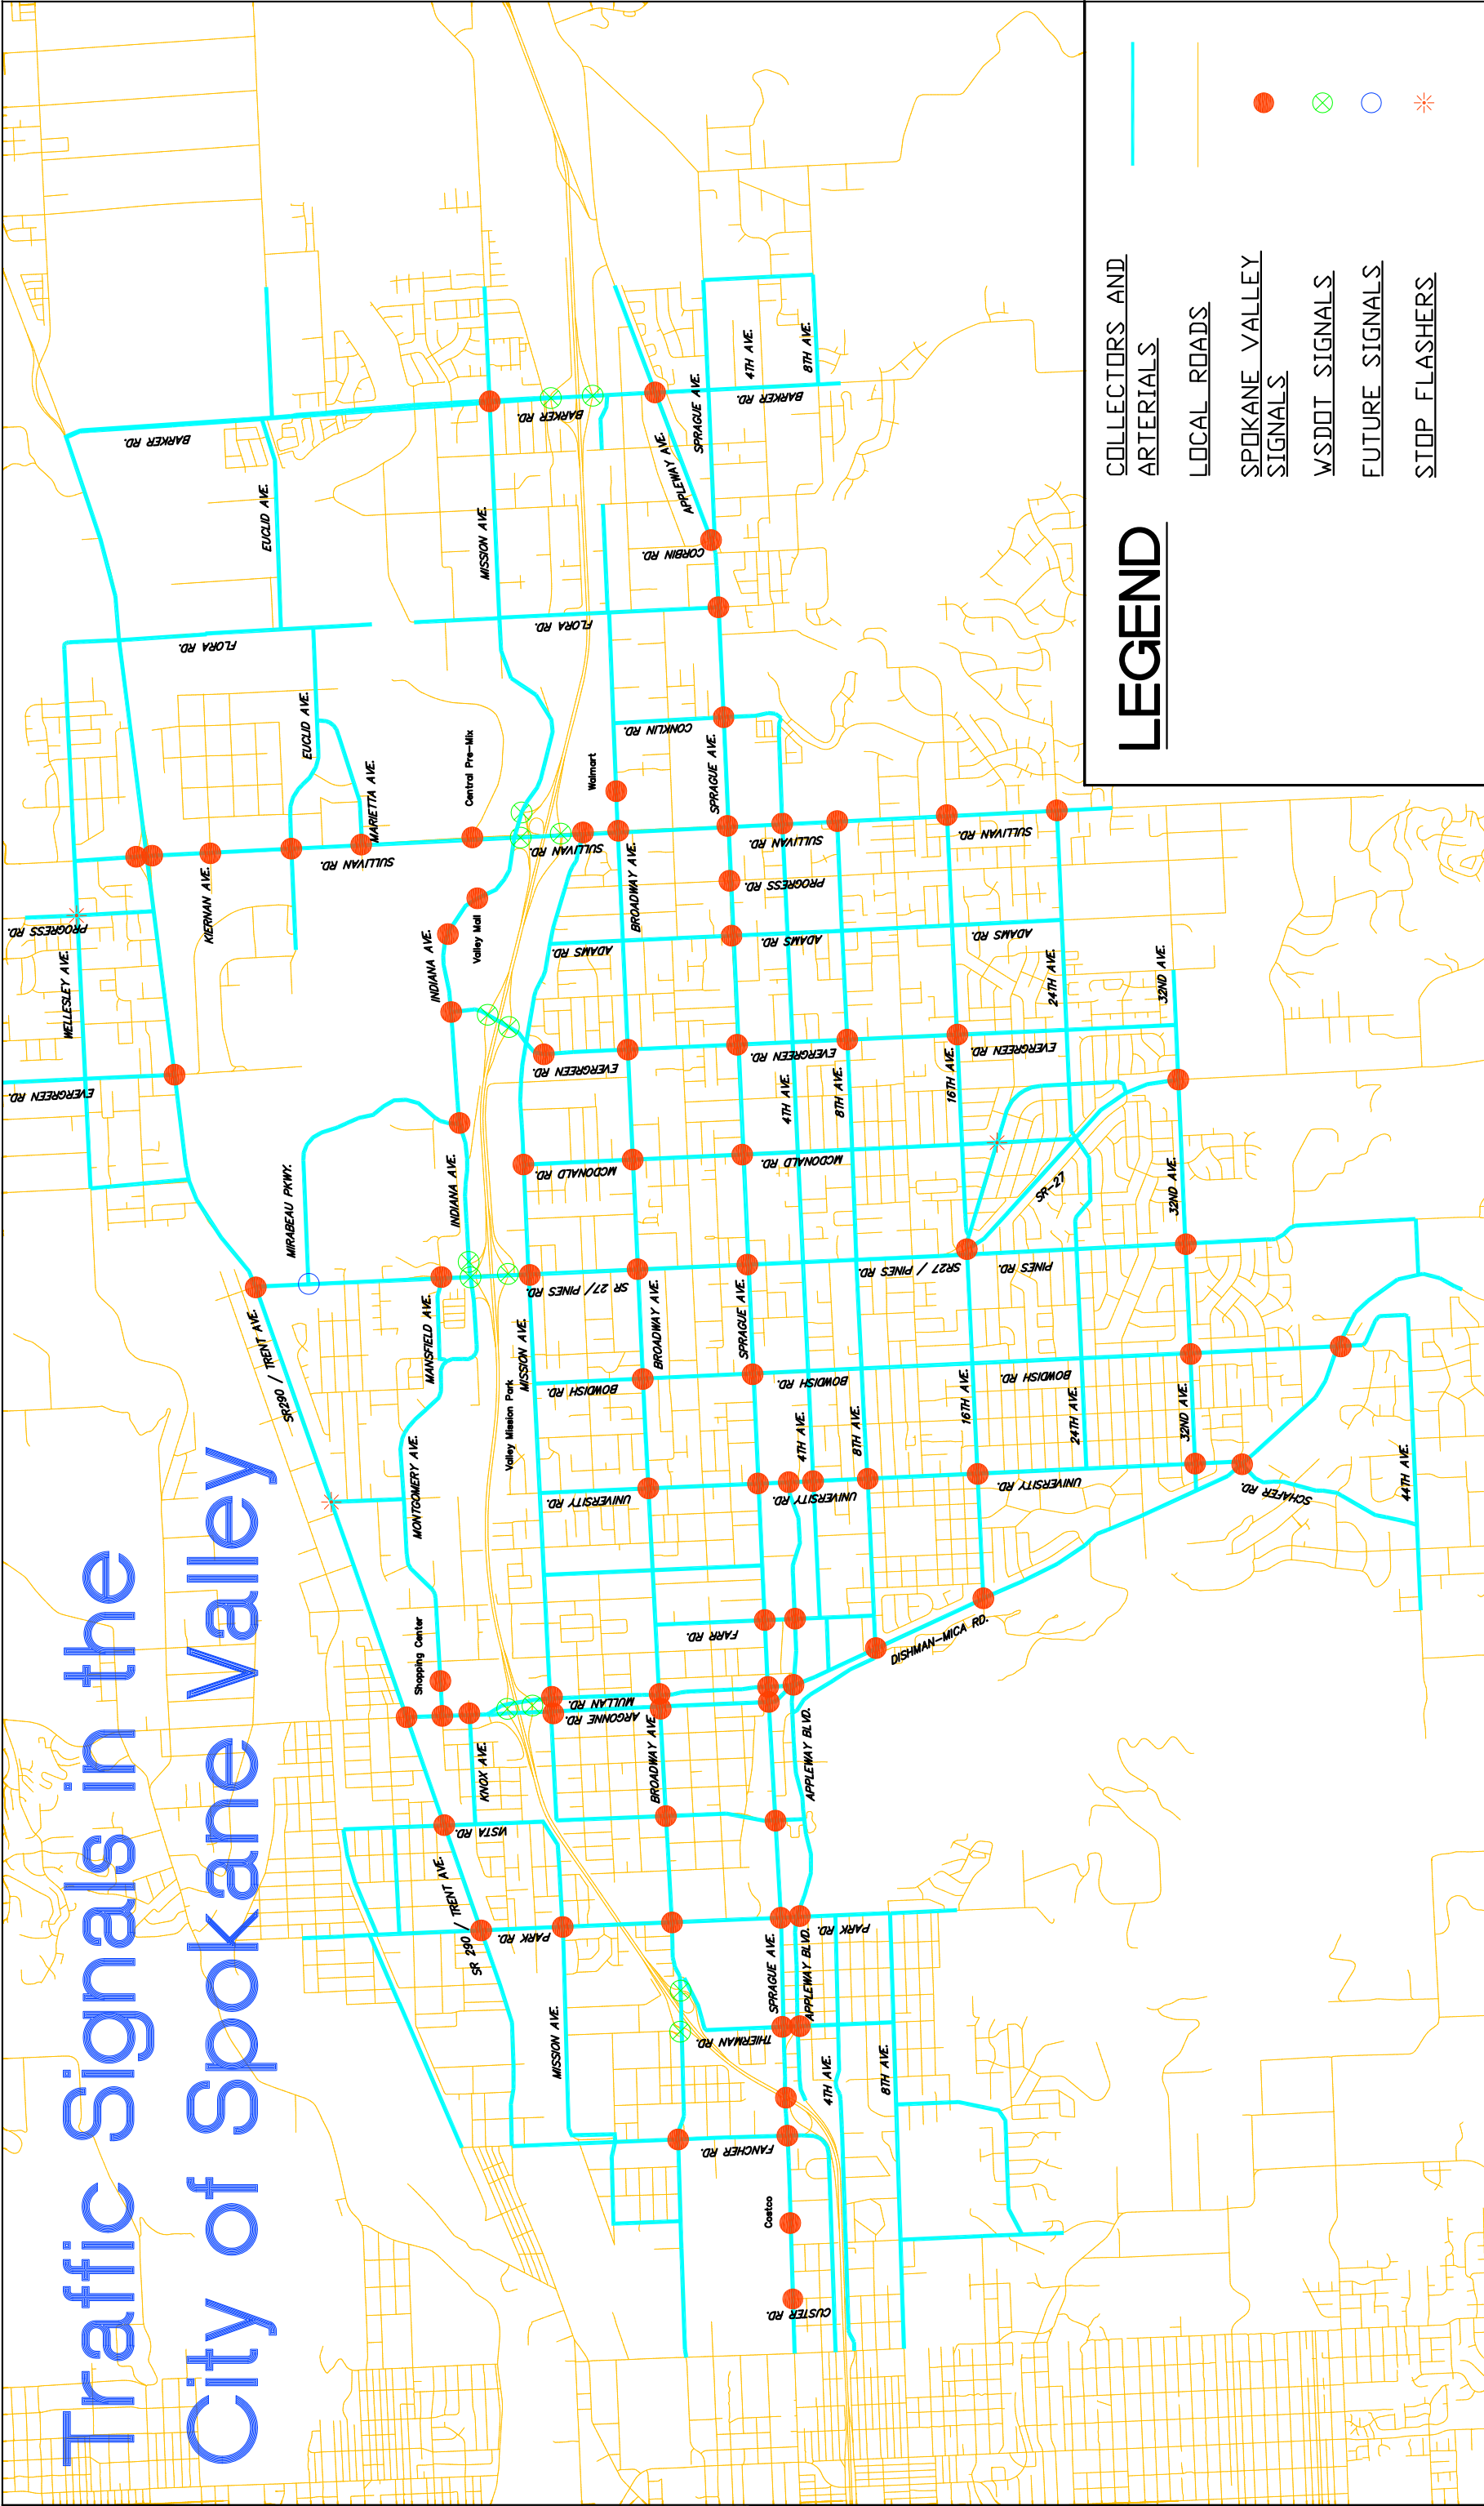

LEGEND

- COLLECTORS AND ARTERIALS
- LOCAL ROADS
- SPOKANE VALLEY SIGNALS
- WSDOT SIGNALS
- FUTURE SIGNALS
- STOP FLASHERS

No.	Date	By	Ckd.	Appr.	Revision

Drawn By: <u>MP</u> Date: <u>08/20/2008</u> Updated By: <u>RPB</u> Date: <u>03/15/2015</u>	City of Spokane Valley Department of Public Works 11707 E. Sprague Ave. Suite 106 SPOKANE VALLEY, WA. 99206 (509) 921-1000	SPOKANE VALLEY PROJECT No. - City of Spokane Valley TRAFFIC SIGNAL LOCATIONS	SHEET 1 of 1
SCALE HORIZONTAL: 1" = 3,800' VERTICAL: N/A			

